



DURATION WINDOWS

Continental Folding Doors Thresholds, Floor Levels & Drainage

Contents


- Overview Page 2
- Standard Threshold - Open Out Page 3
- Standard Threshold - Open In Page 4
- Standard Threshold On Cill - Open Out Page 5
- Standard Threshold On Cill - Open In Page 6
- Low Threshold - Open Out Page 7
- Low Threshold - Open In Page 8
- Low Threshold On Cill - Open Out Page 9
- Low Threshold On Cill - Open In Page 10
- Ramped Threshold - Open Out Page 11
- Ramped Threshold - Open In Page 12
- Threshold Drainage Paths Page 13-14

Please Note: The sizes provided in this document need to be taken into account and included in the manufacture sizes you provide.




Floor Levels Overview - Threshold Options


Standard Threshold - Open Out

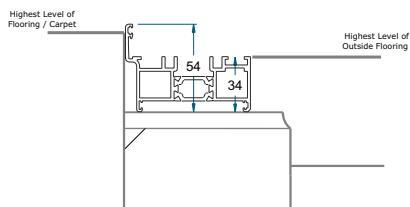


Standard Threshold - Open In

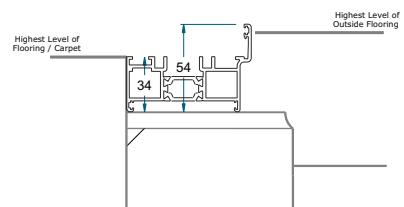


Standard Threshold on Cill - Open Out

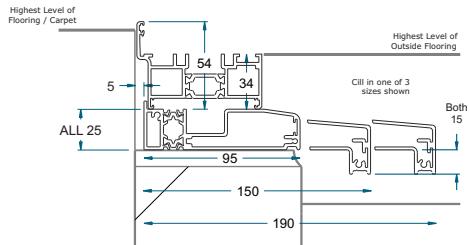


Standard Threshold on Cill - Open In

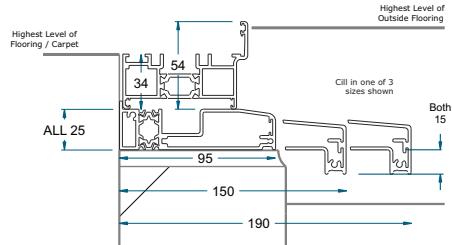


Low Threshold - Open Out

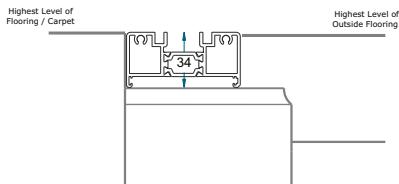


Low Threshold - Open In

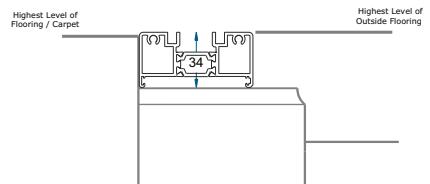


Low Threshold on Cill - Open Out

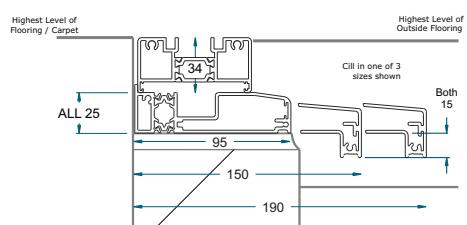


Low Threshold on Cill - Open In

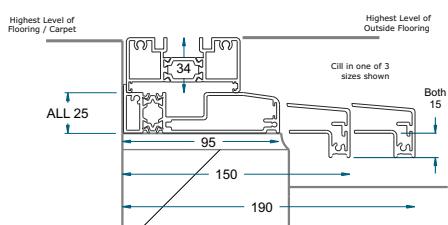

Ramped Threshold - Open Out

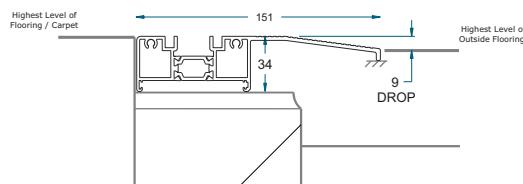

Ramped Threshold - Open In

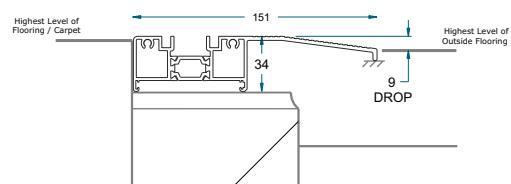


Please Note: Intended For Guidance Only - Not An Installation Drawing Or A Builder's Work Instruction



Standard Threshold - Open Out

Highest Level of
Flooring / Carpet

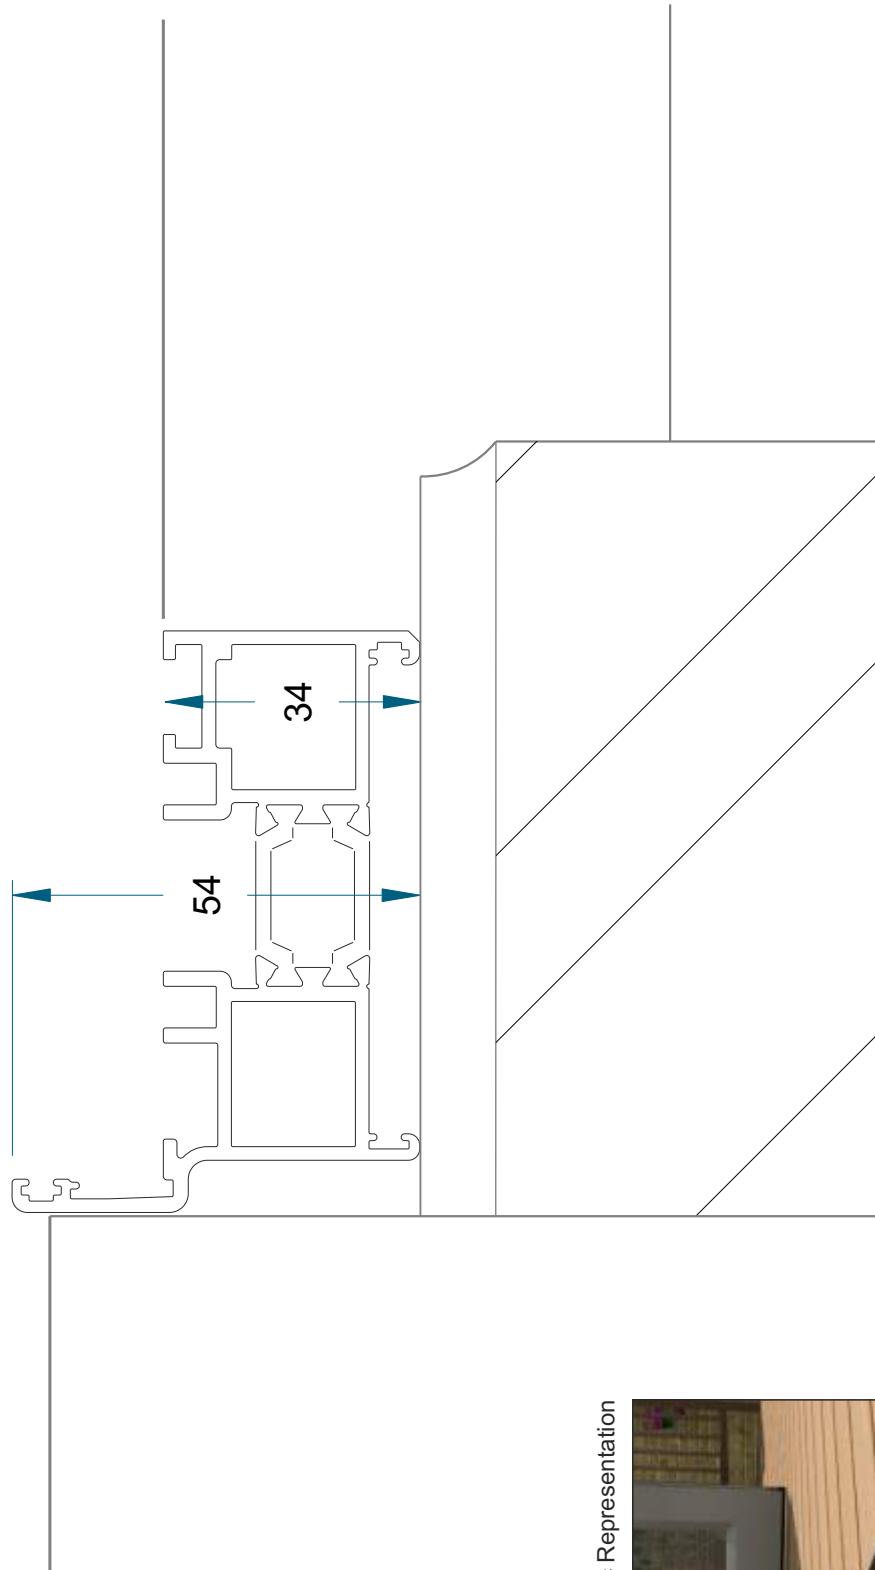


Artistic Representation



Standard Threshold - Open In

Highest Level of
Flooring / Carpet

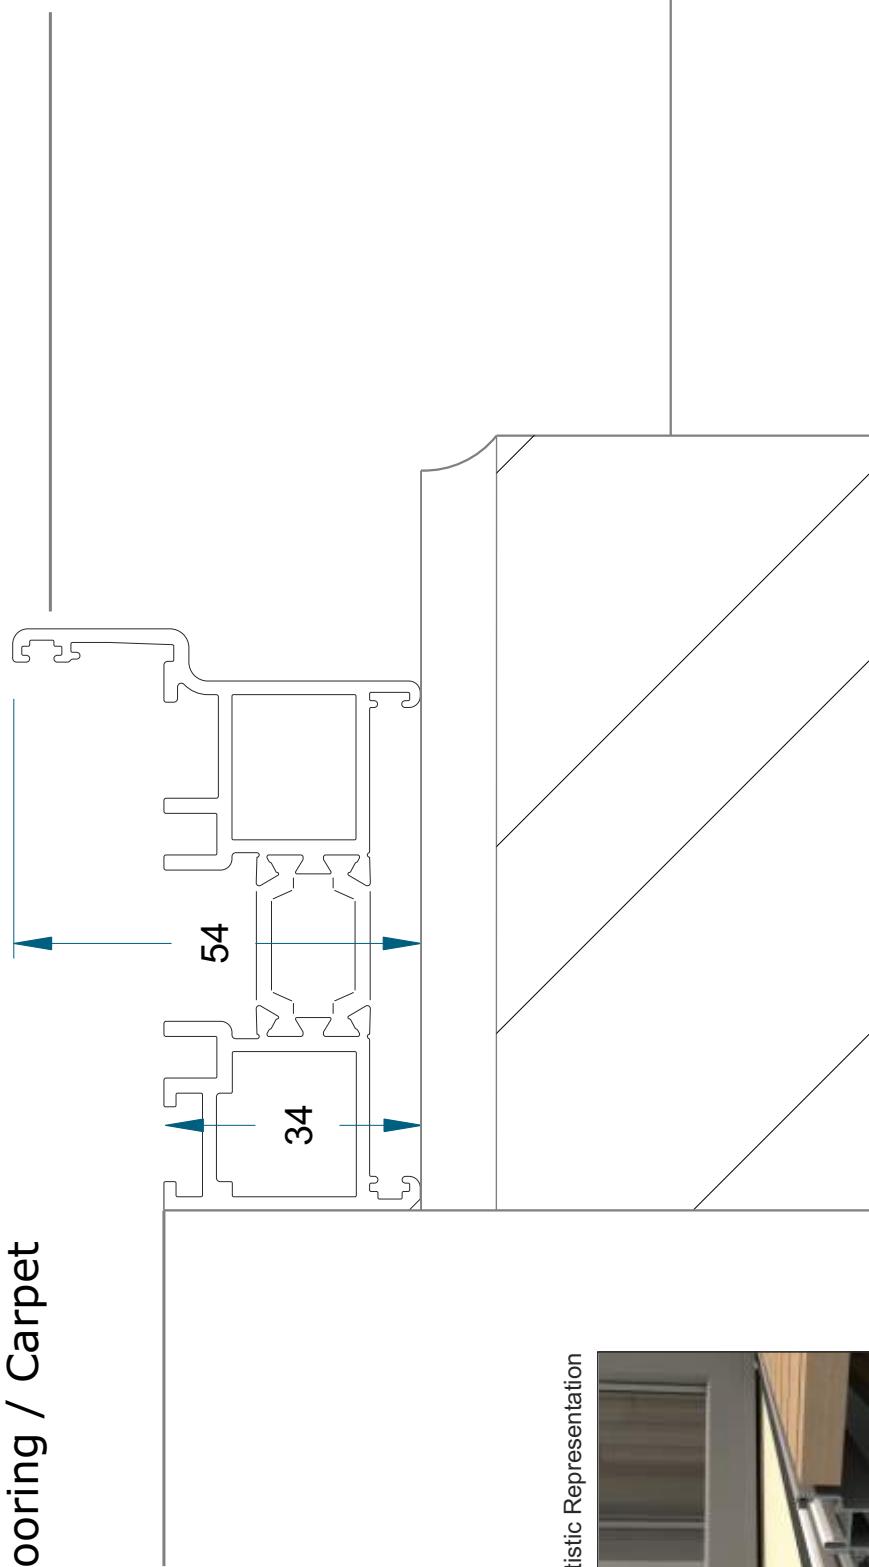

Artistic Representation






Std Threshold On Cill - Open Out

Highest Level of
Flooring / Carpet

Highest Level
of Outside Flooring

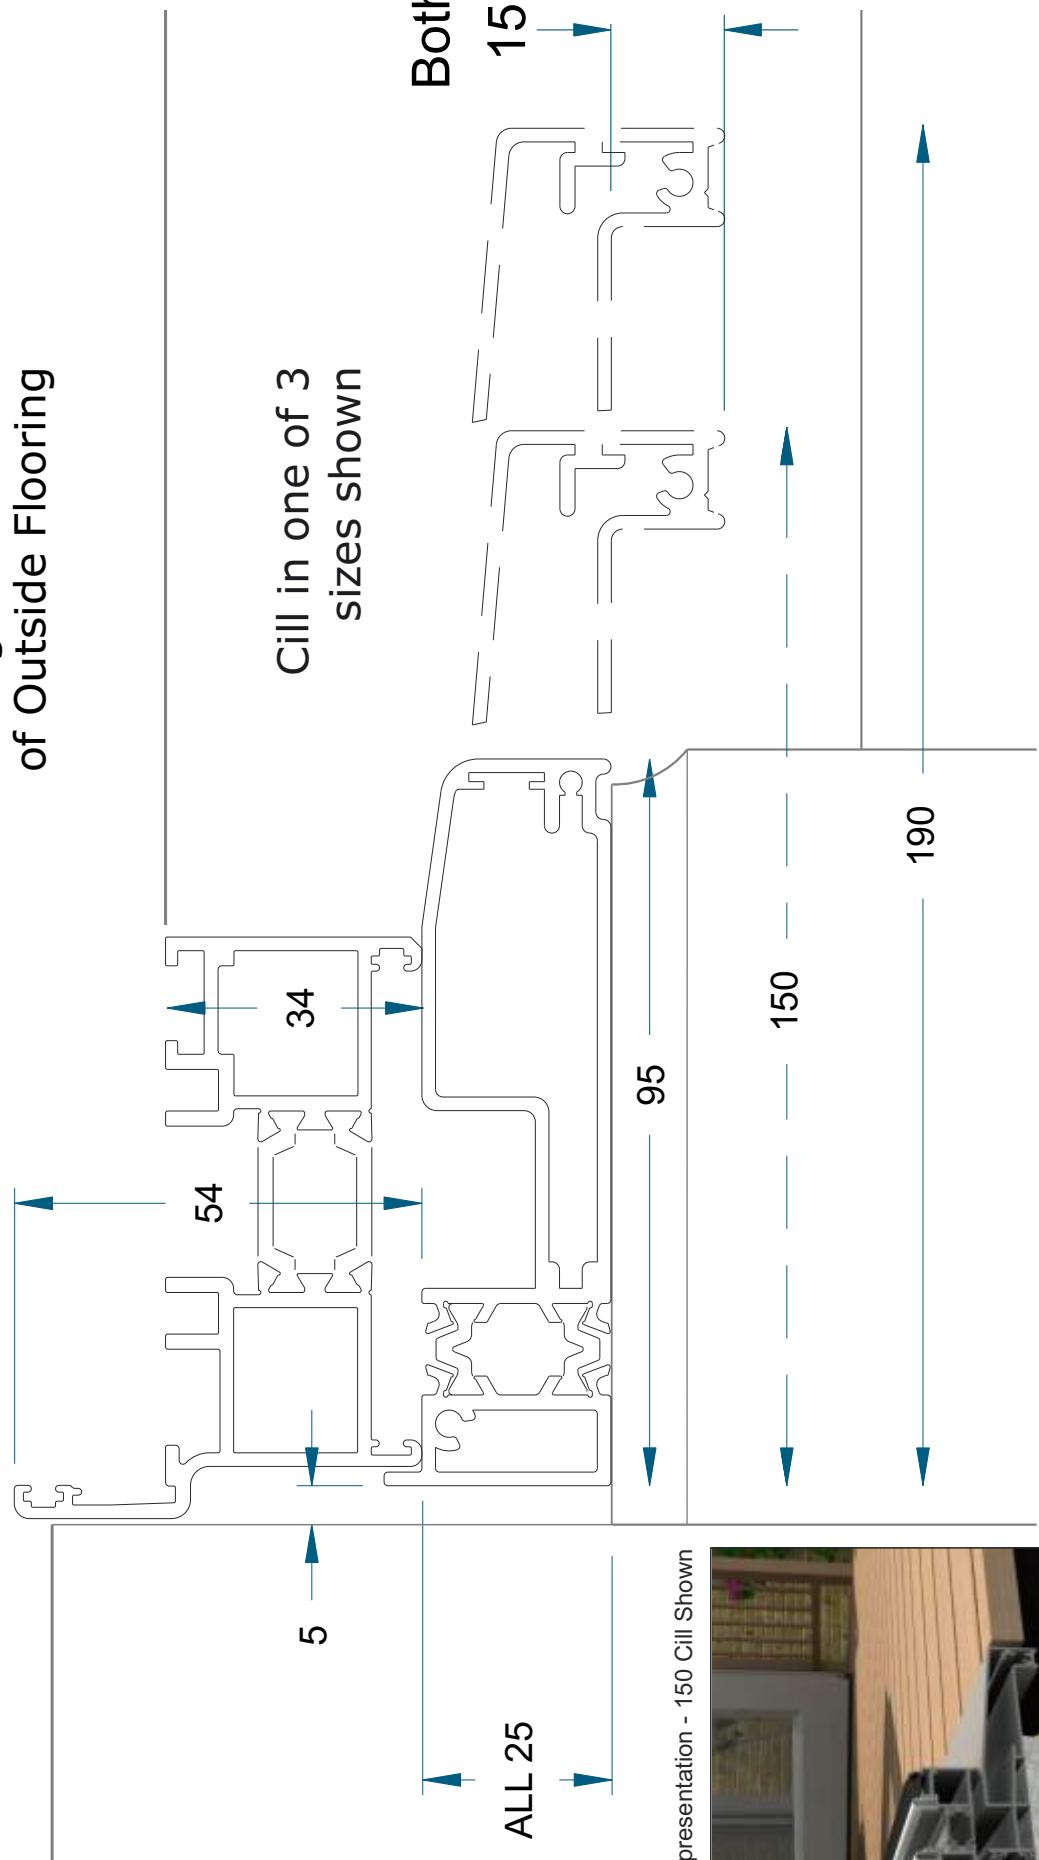


Artistic Representation - 150 Cill Shown

Std Threshold On Cill - Open In

Highest Level
of Flooring / Carpet

Highest Level
of Outside Flooring

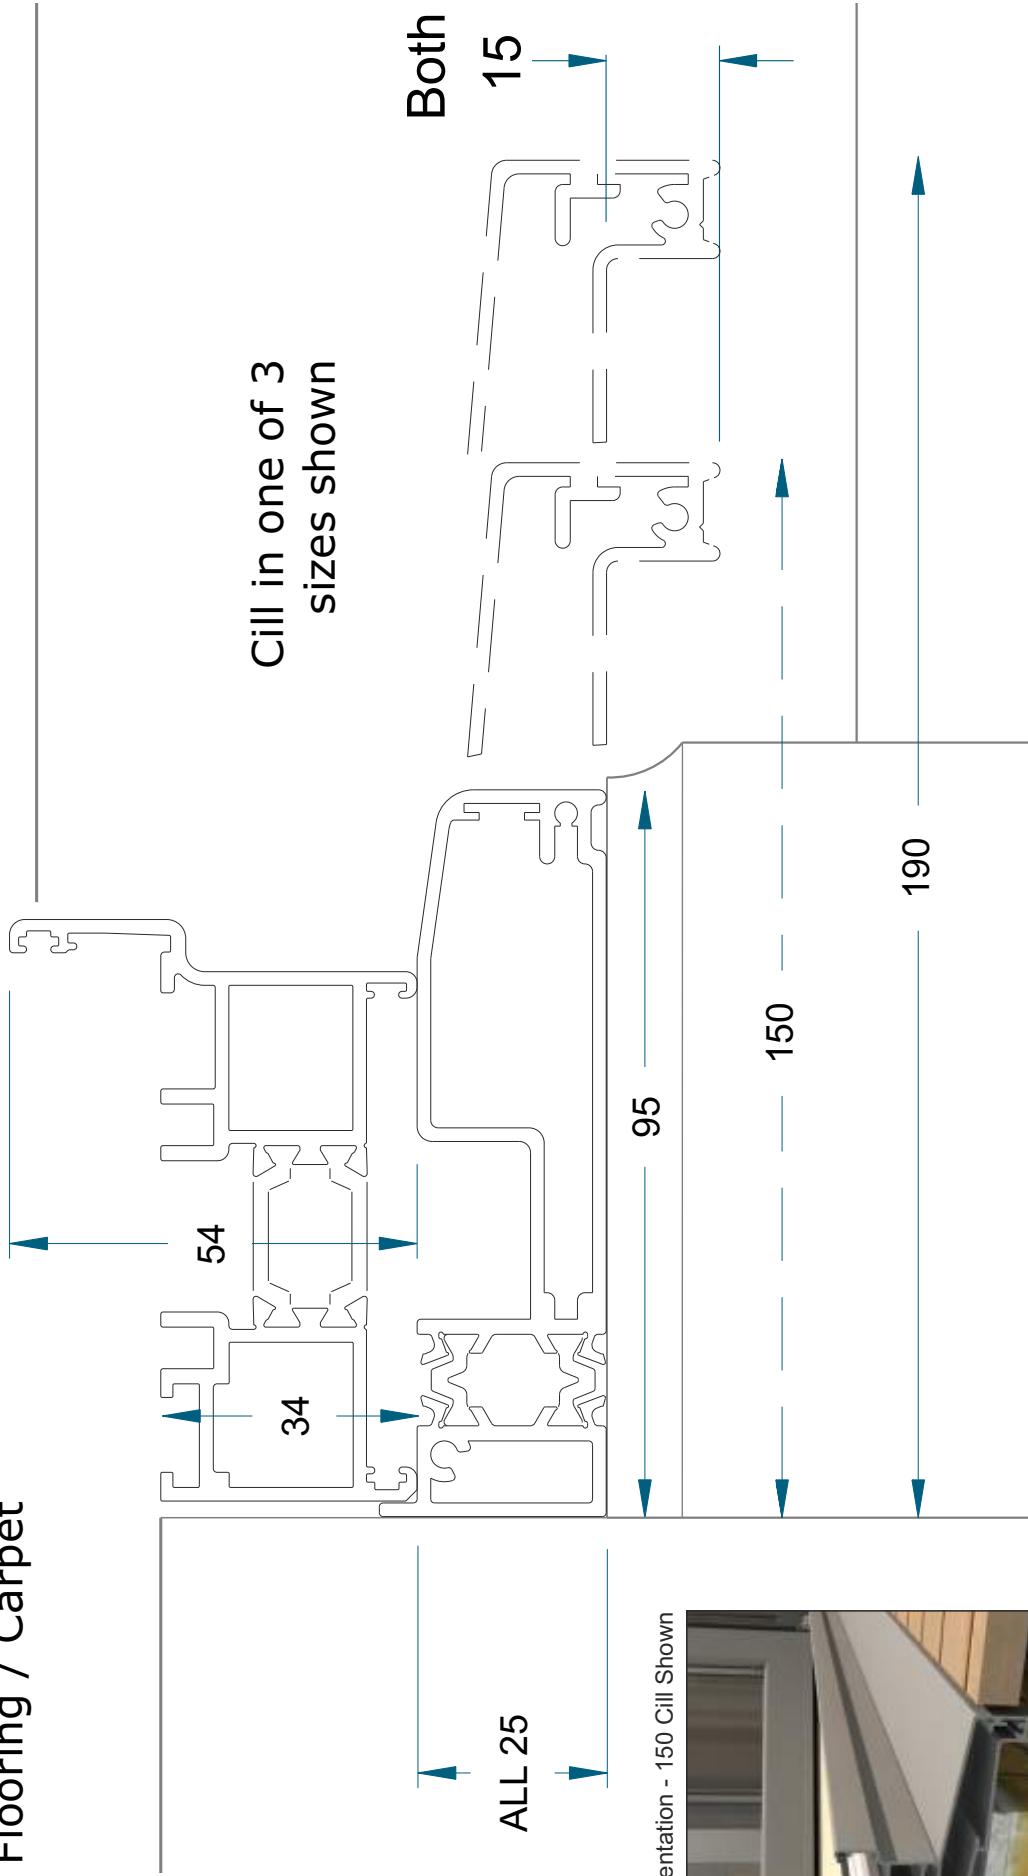


Please Note: Intended For Guidance Only - Not An Installation Drawing Or A Builder's Work Instruction.



Low Threshold - Open Out


Highest Level of
Flooring / Carpet

Highest Level of
Outside Flooring

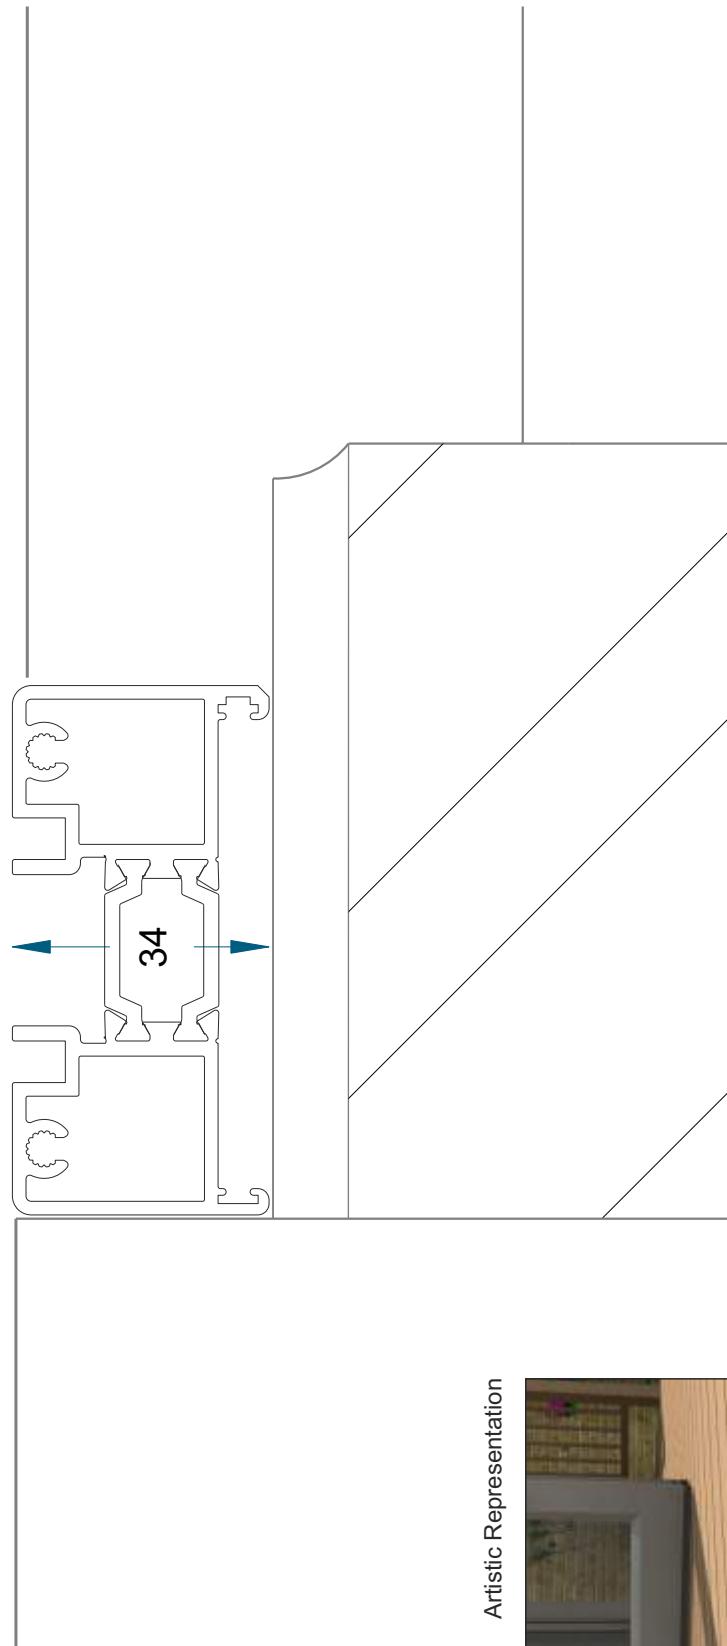


Artistic Representation



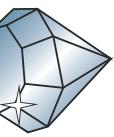

Low Threshold - Open In

Highest Level of
Flooring / Carpet

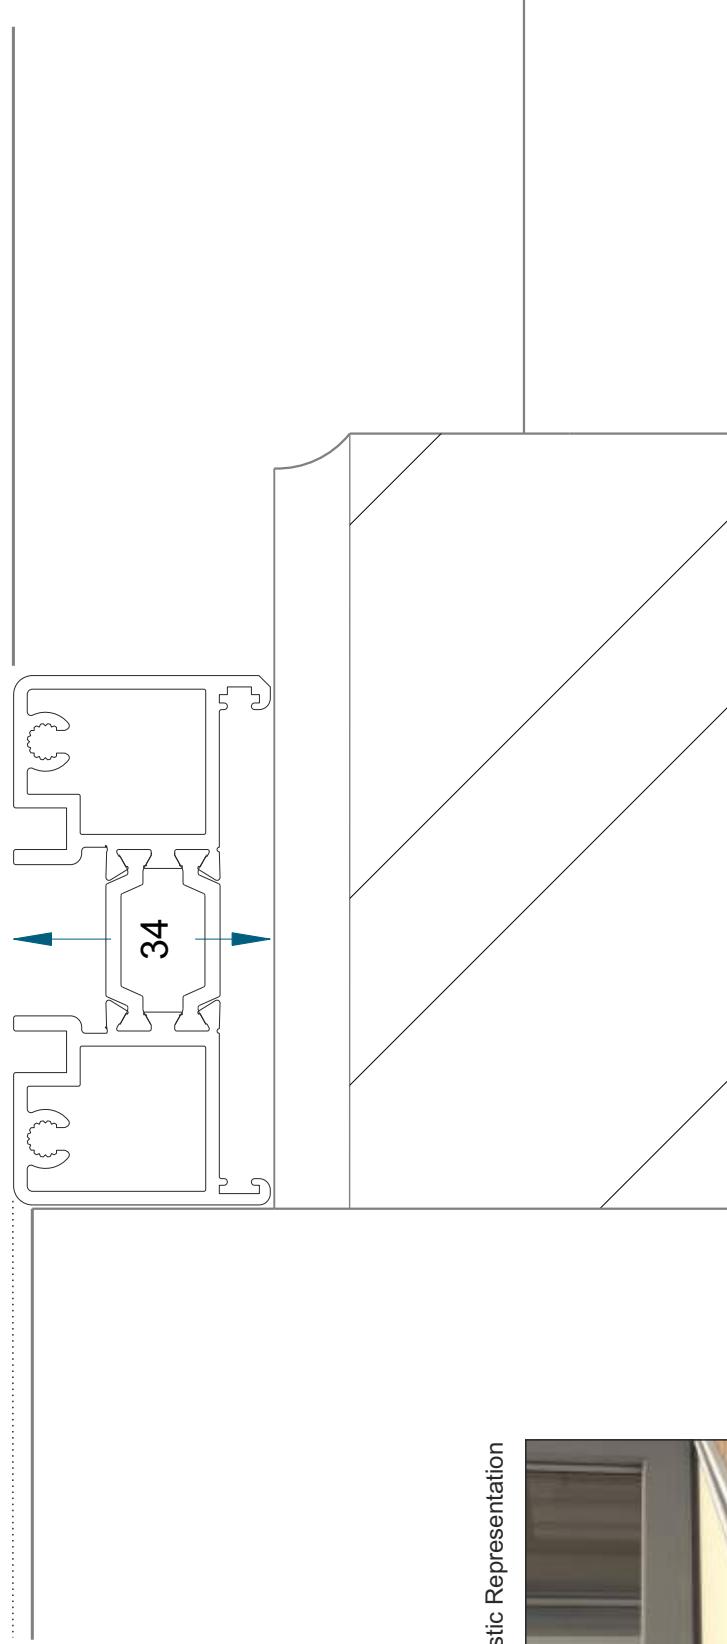


Artistic Representation





Low Threshold On Cill - Open Out

Highest Level of
Flooring / Carpet

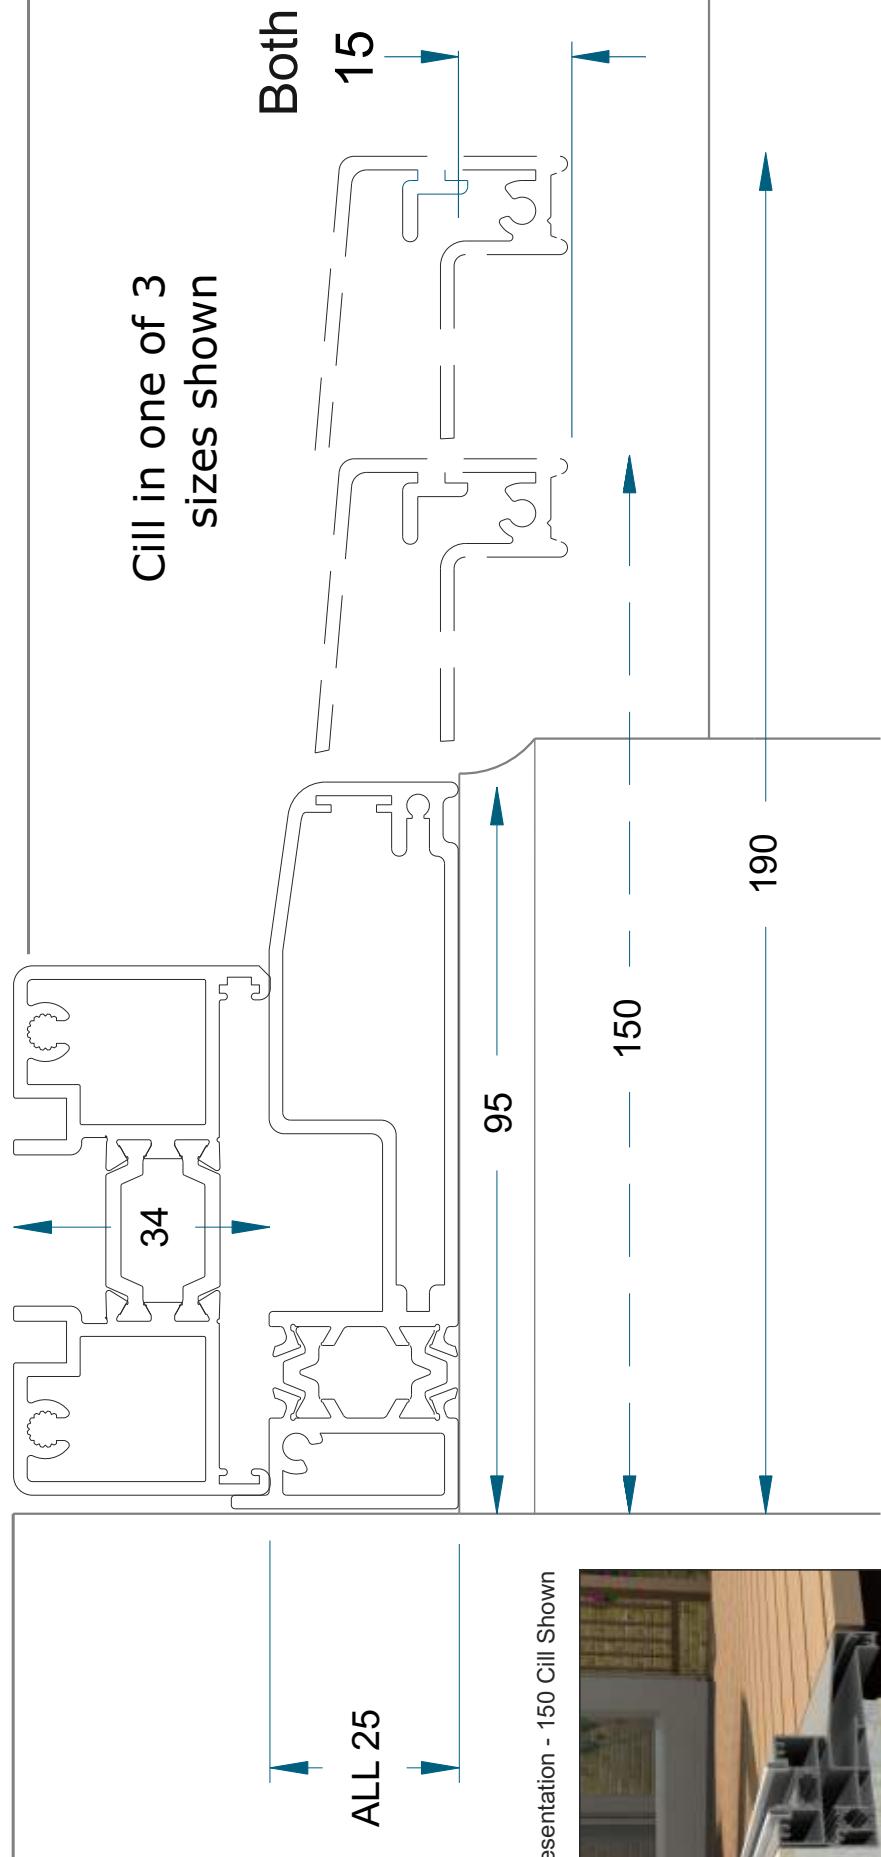

Artistic Representation - 150 Cill Shown




Please Note: Intended For Guidance Only - Not An Installation Drawing Or A Builder's Work Instruction.



Low Threshold On Cill - Open In

Highest Level of
Flooring / Carpet

Highest Level of
Outside Flooring

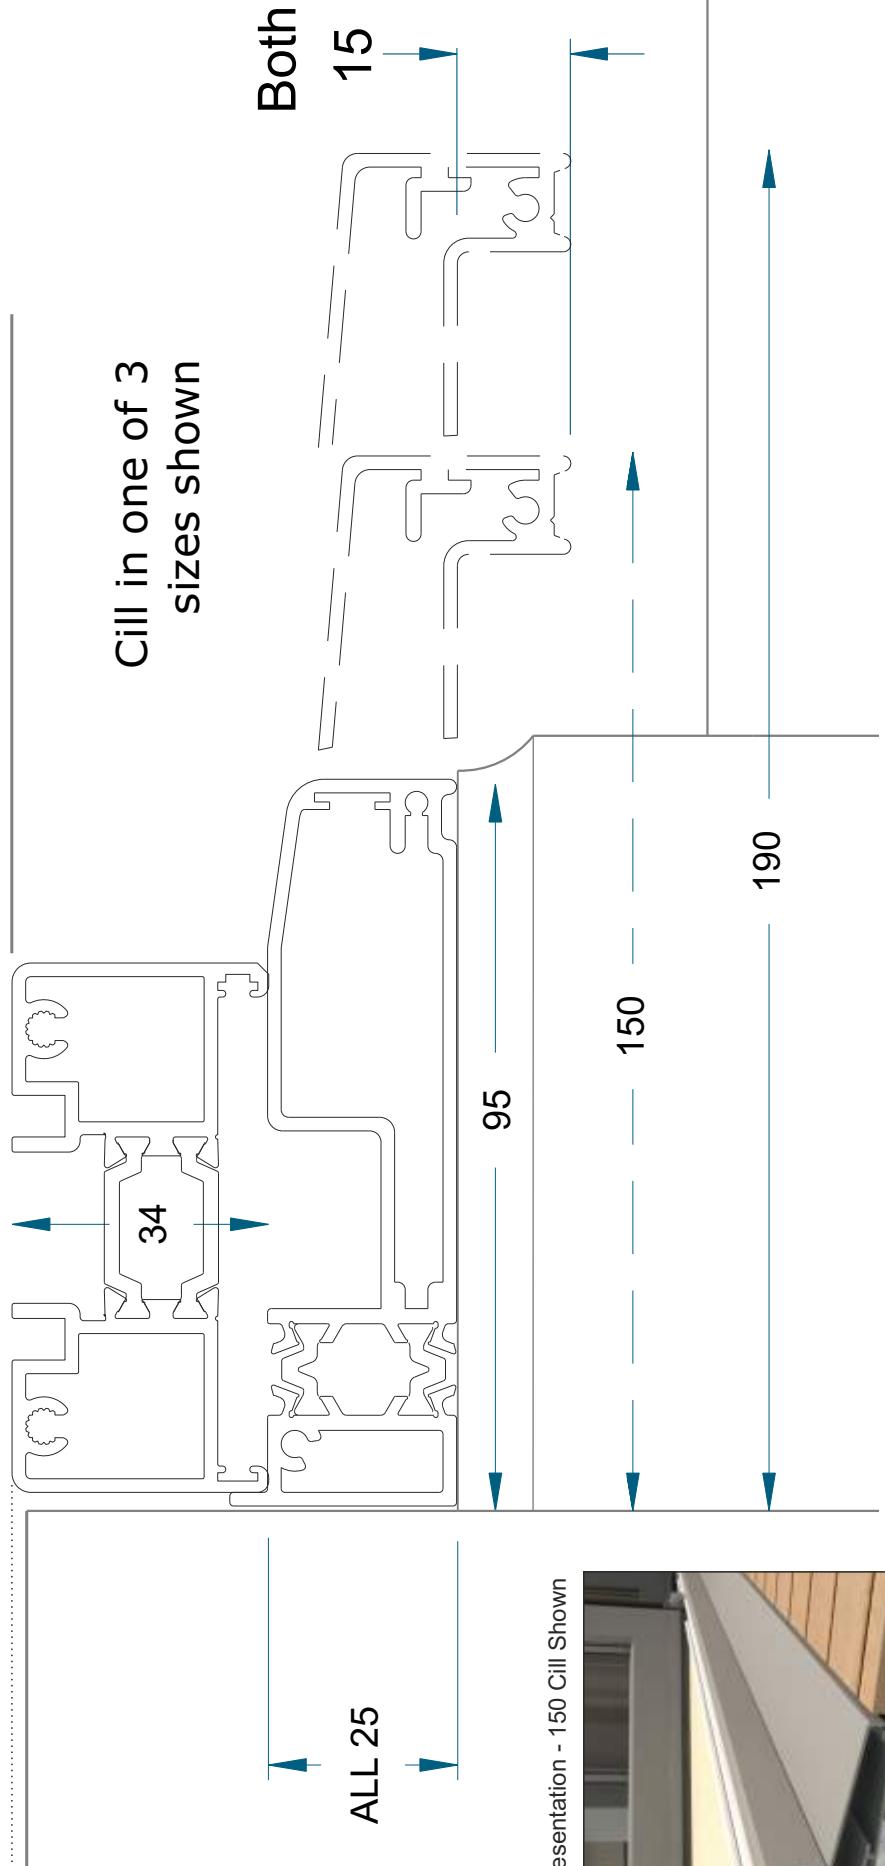

Artistic Representation - 150 Cill Shown






Ramped Low Threshold - Open Out

Highest Level of
Flooring / Carpet

Highest Level of
Outside Flooring

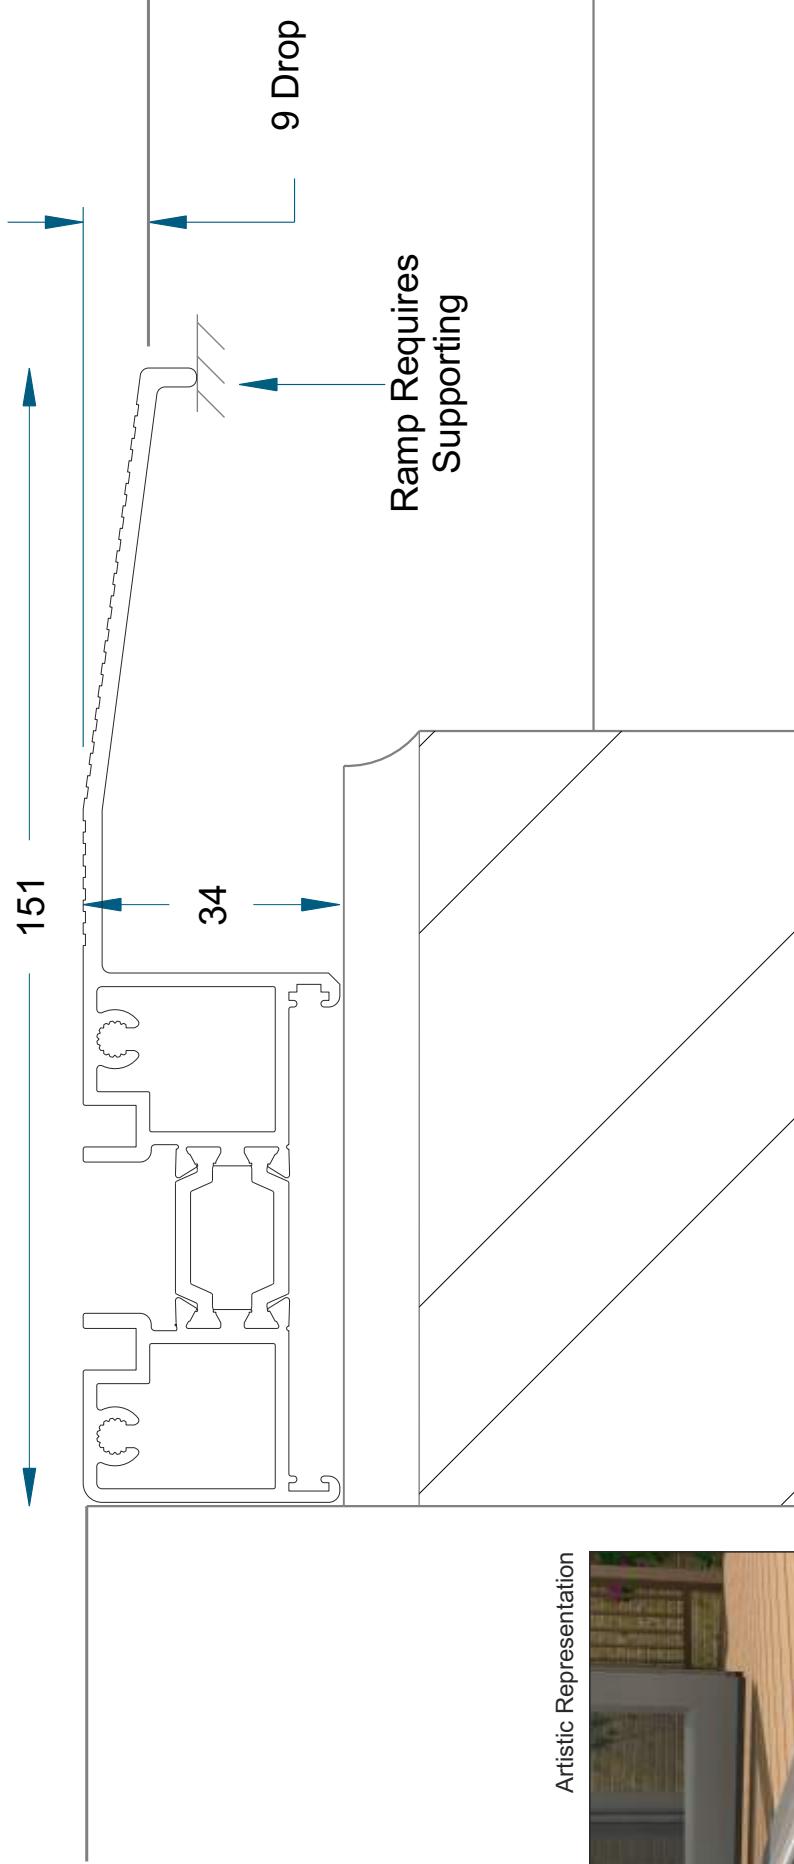

Artistic Representation






Ramped Low Threshold - Open In


Highest Level of
Flooring / Carpet

Highest Level of
Outside Flooring

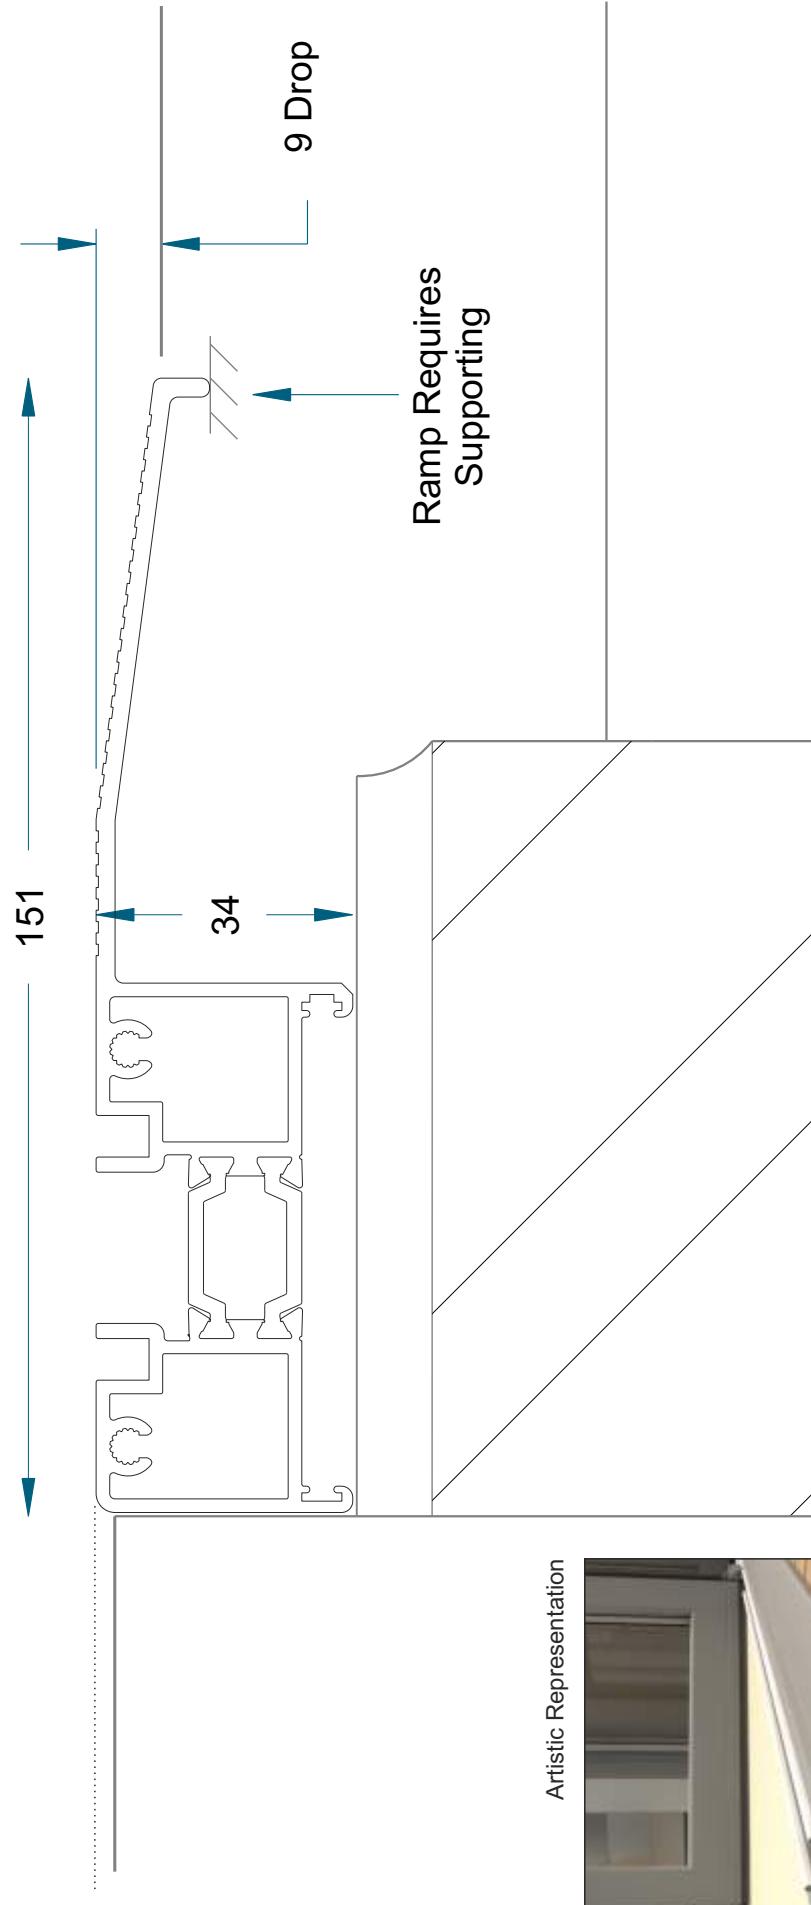



Drainage Paths

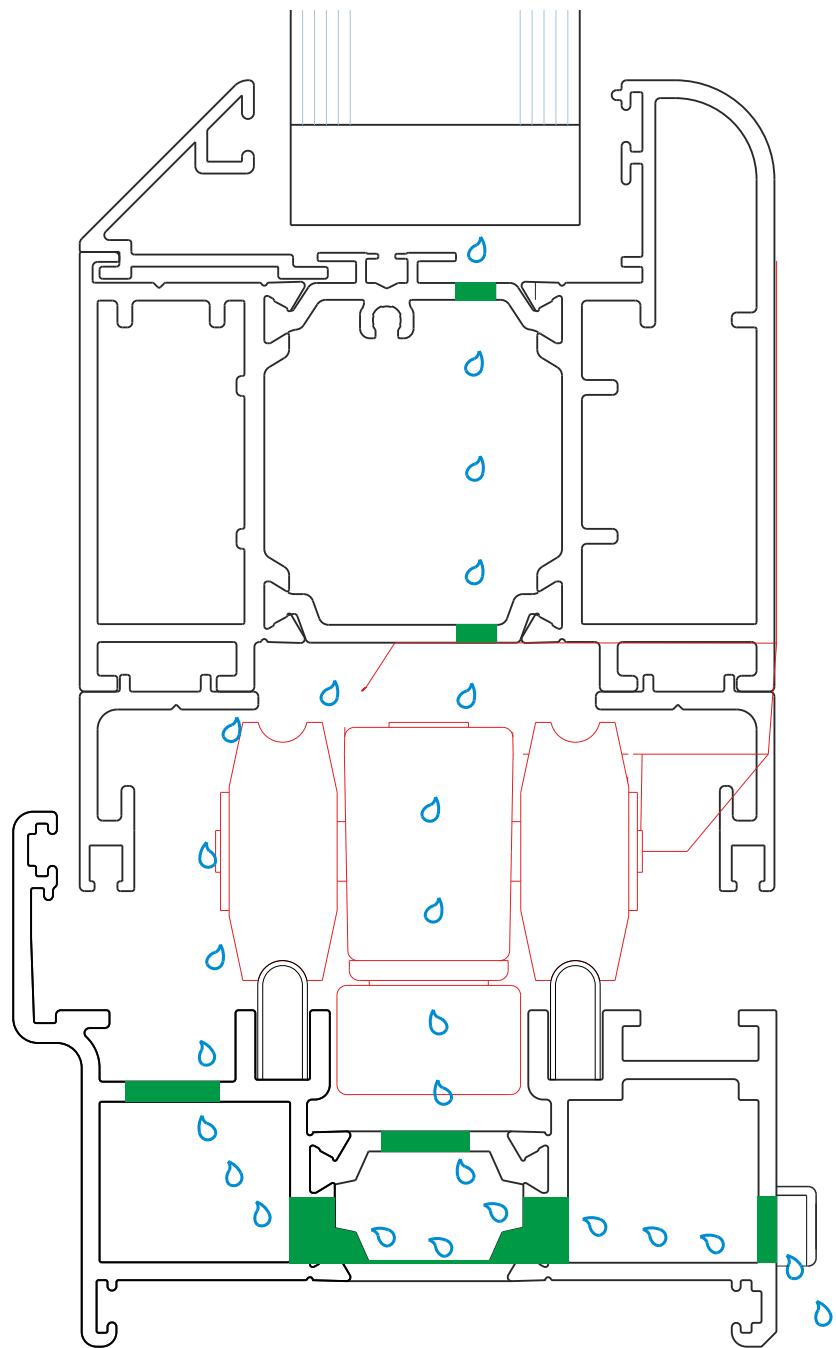


Key / Legend

- [Green square] Drainage Holes
- [Blue water droplet icon] Water Droplet




Drainage Paths

Low Threshold

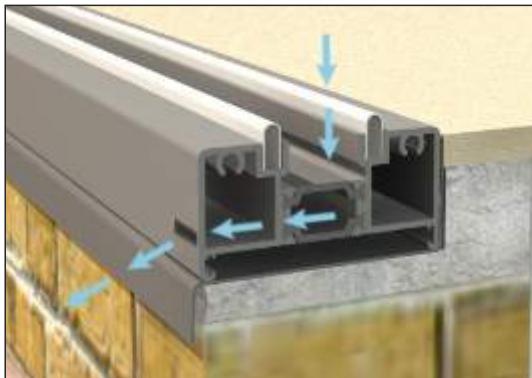

Low Threshold With Cill

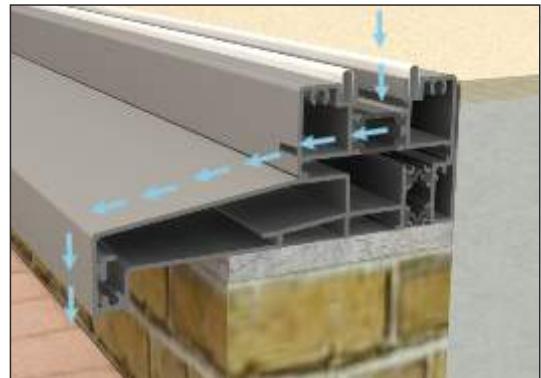

Standard Threshold (Open Out)



Standard Threshold With Cill (Open Out)



Standard Threshold (Open In)



Standard Threshold With Cill (Open In)



Duration Threshold (With Ramp)



When installing your bifold door and external flooring please take drainage paths into consideration.

Please Note: Drainage caps are not shown.

Key / Legend

Water Path