


# Emperor Concealed

Threshold Options

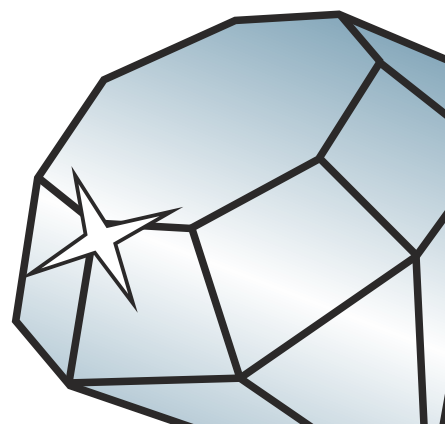

DURATION  
WINDOWS




# Standard Rebated Threshold

## Open Out - No Cill

With Decking



With Patio

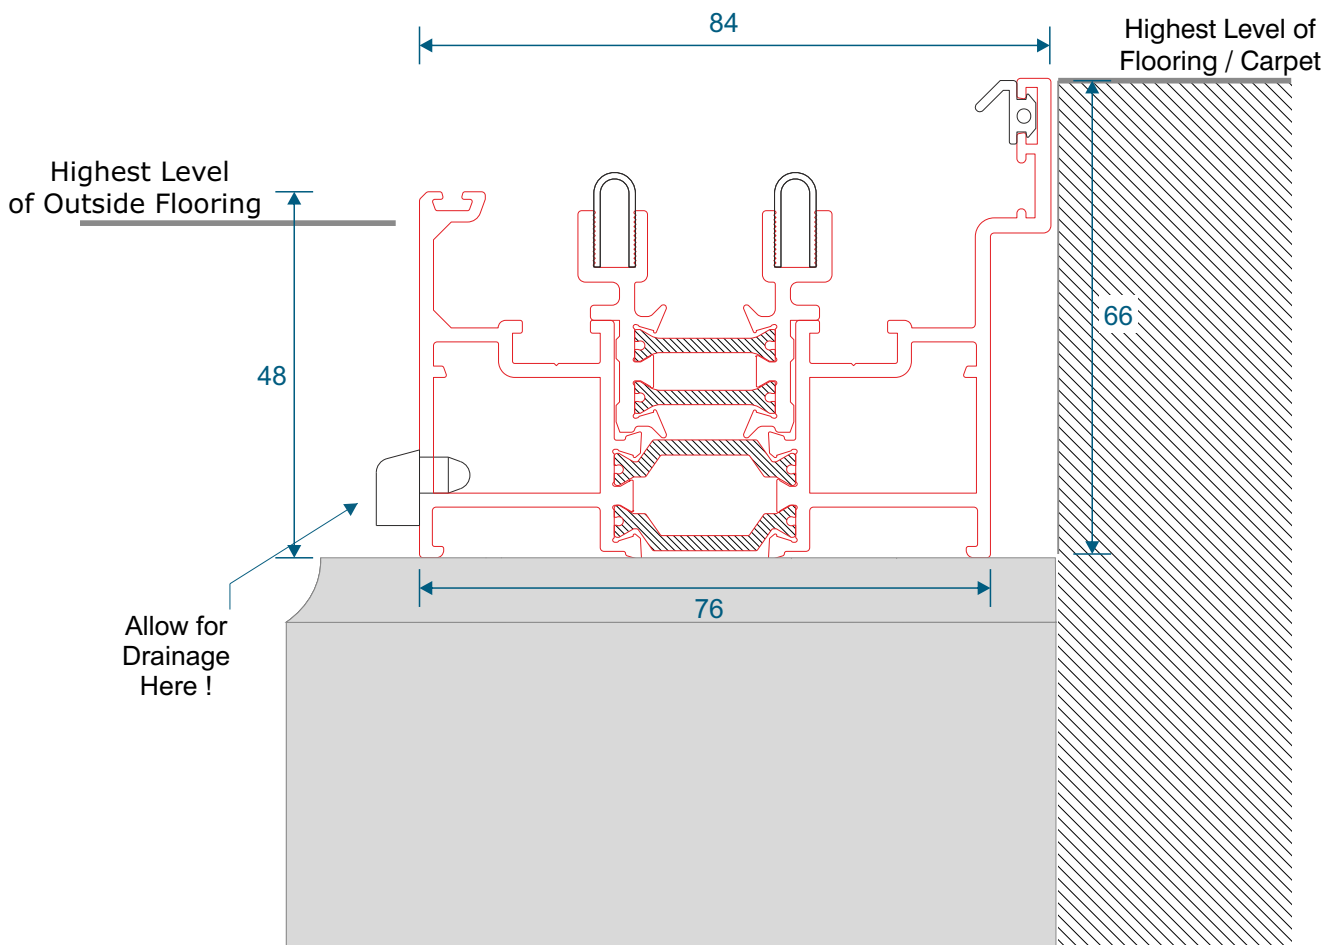

	Threshold
	Cill
	Brick/Concrete

The images displayed in this document are an artistic representation only, and not a comprehensive installation guide. We do not supply decking, flooring, lead flashing etc. If in doubt please speak to a experienced builder or our technical department.


# Standard Rebated Threshold

## Open Out - With 150mm Cill

With Decking



With Patio With

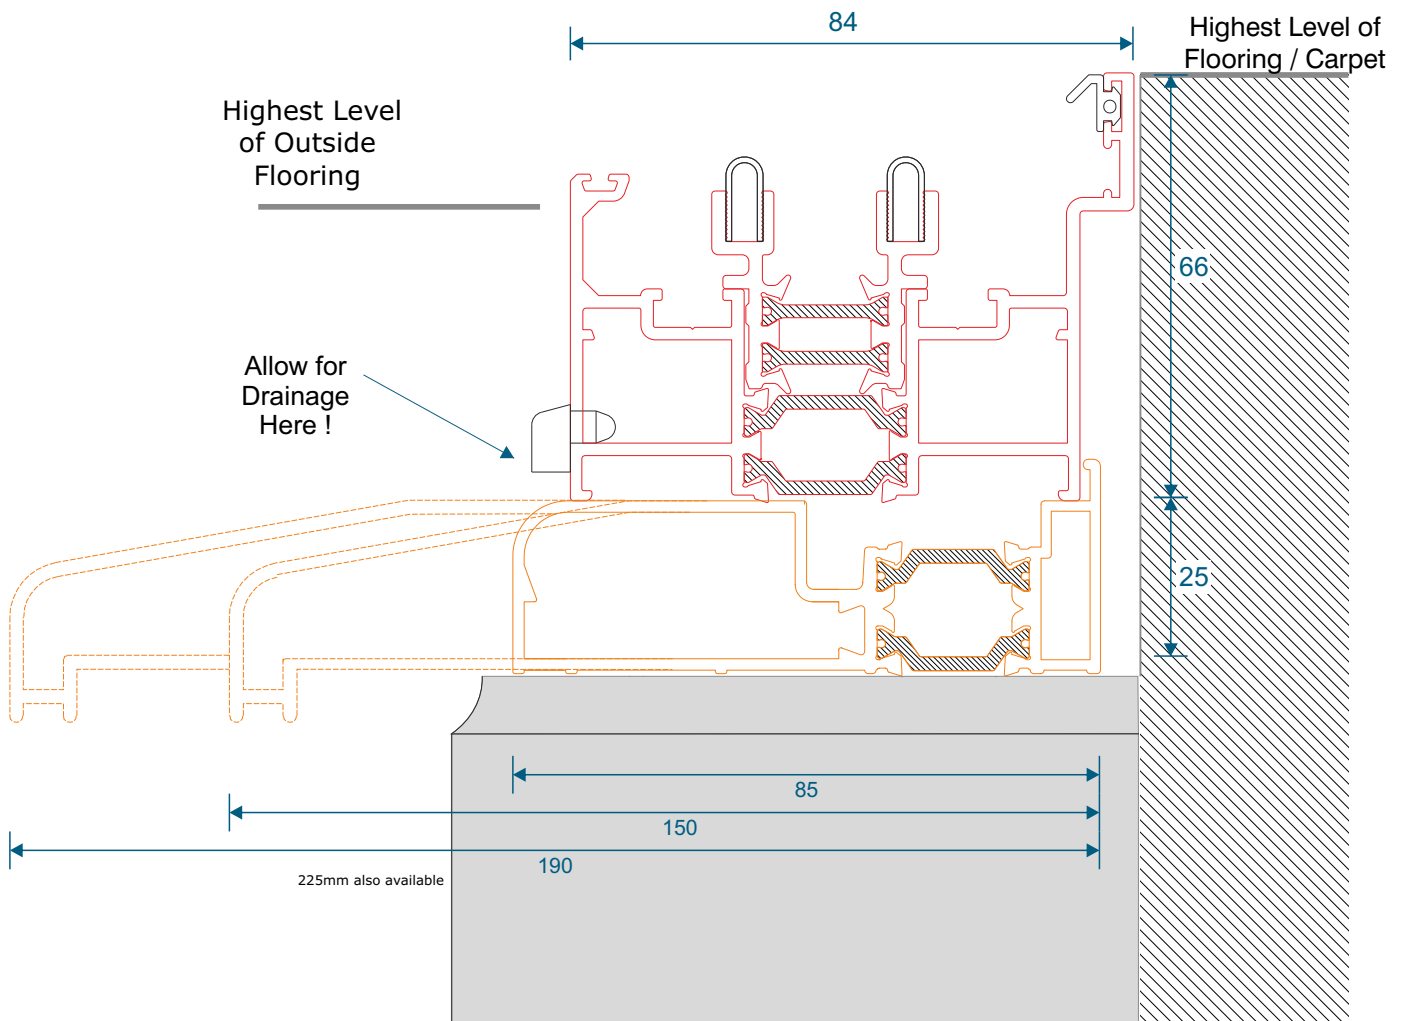


	Threshold
	Cill
	Brick/Concrete

The images displayed in this document are an artistic representation only, and not a comprehensive installation guide. We do not supply decking, flooring, lead flashing etc. If in doubt please speak to a experienced builder or our technical department.


# Low Rebated Threshold




## Open Out - No Cill

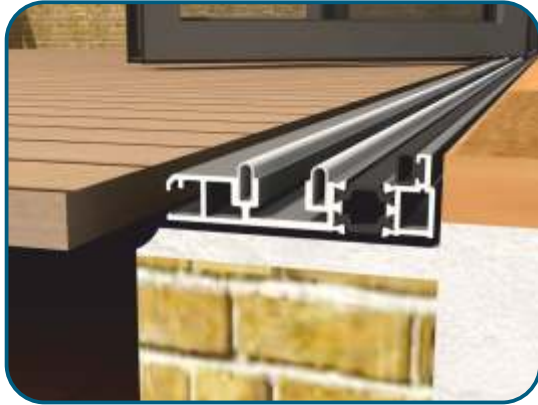With Decking

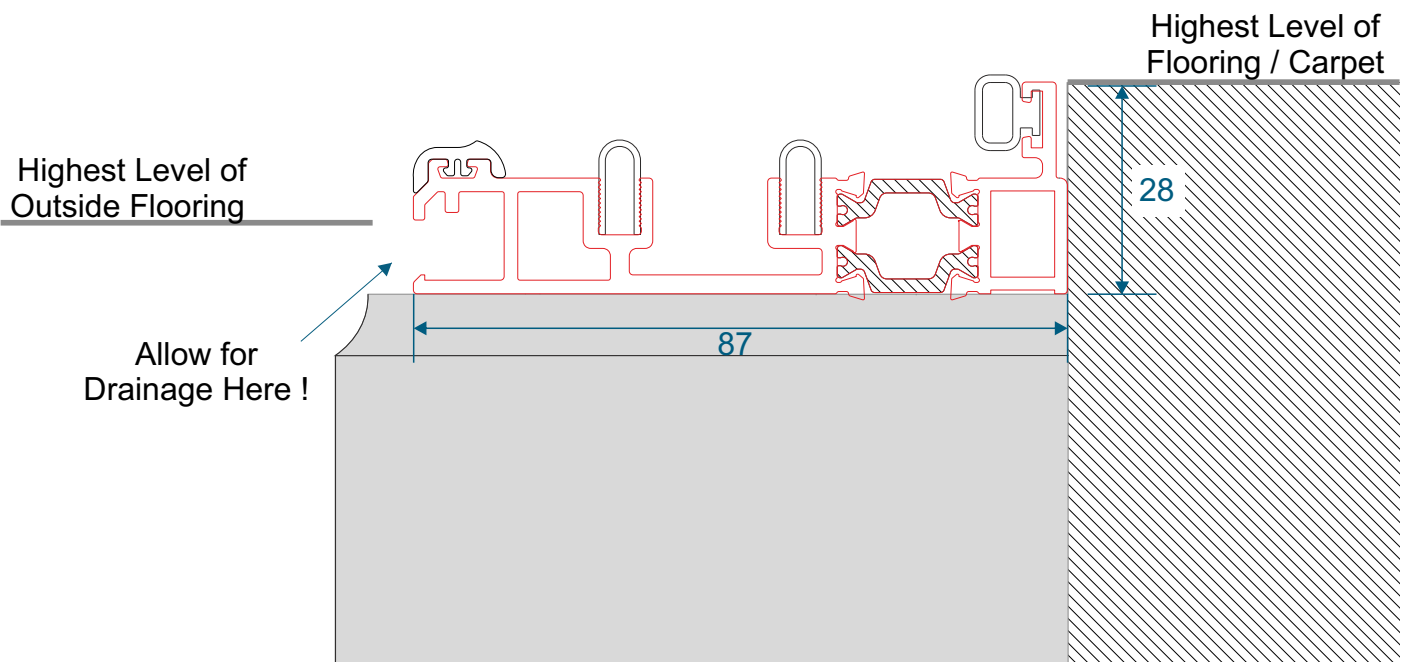

With Patio



	Threshold
	Cill
	Brick/Concrete

The images displayed in this document are an artistic representation only, and not a comprehensive installation guide. We do not supply decking, flooring, lead flashing etc. If in doubt please speak to a experienced builder or our technical department.


# Low Rebated Threshold

## Open Out - With Clip In Cill

With Decking



With Patio

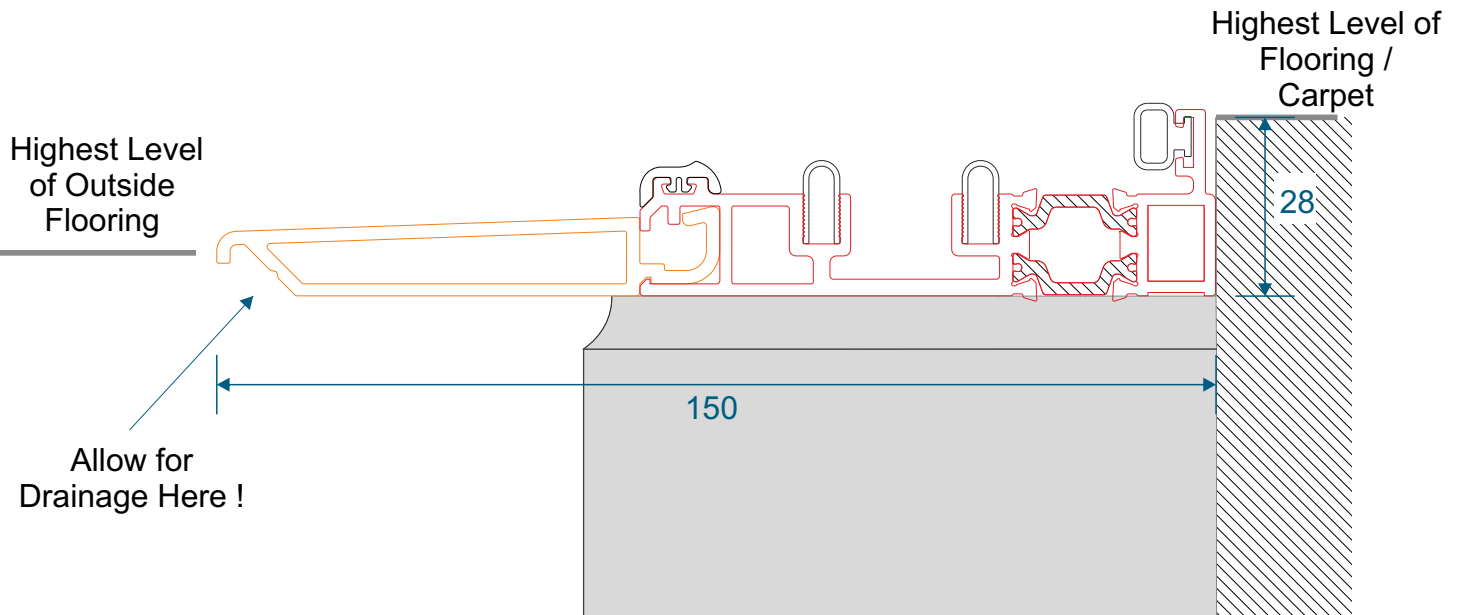

Threshold
Cill
Brick/Concrete

The images displayed in this document are an artistic representation only, and not a comprehensive installation guide. We do not supply decking, flooring, lead flashing etc. If in doubt please speak to a experienced builder or our technical department.


# Low Rebated Threshold

## Open Out - With Separate Cill

With Decking



With Patio

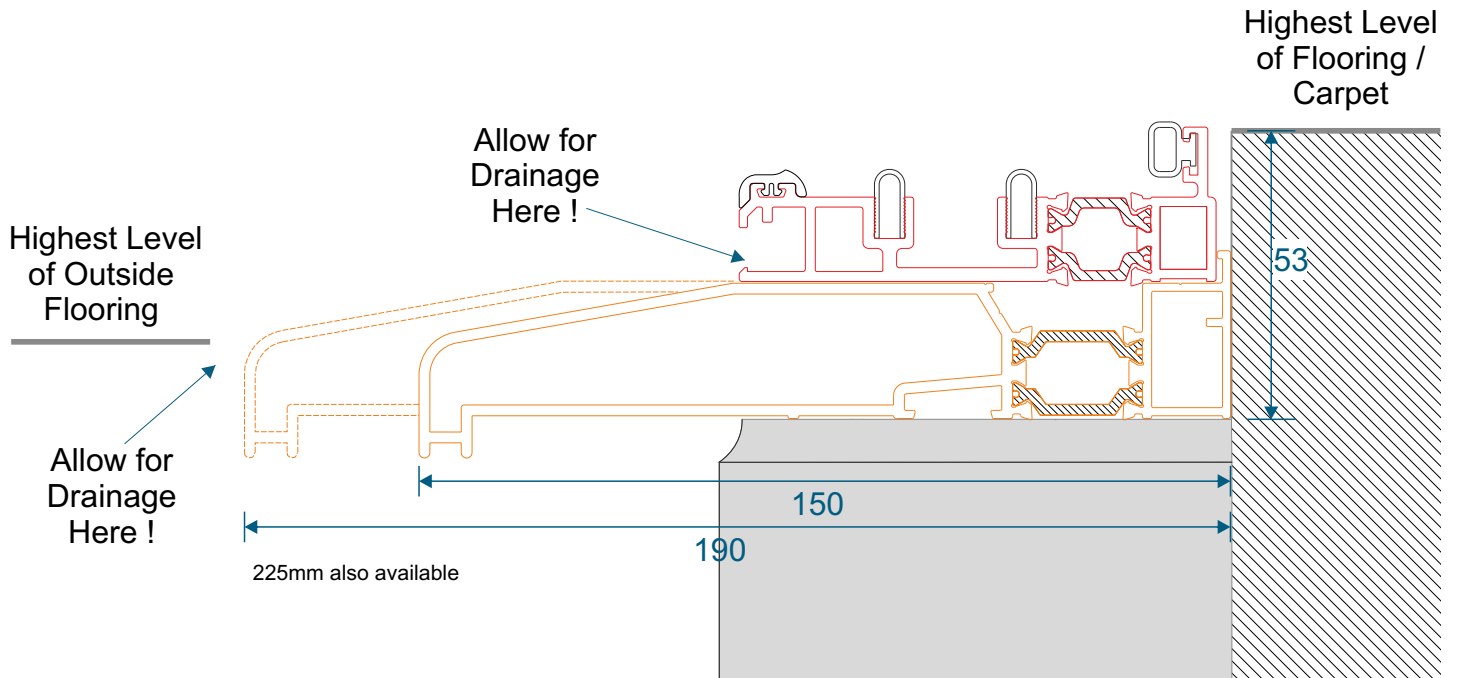

	Threshold
	Cill
	Brick/Concrete


The images displayed in this document are an artistic representation only, and not a comprehensive installation guide. We do not supply decking, flooring, lead flashing etc. If in doubt please speak to a experienced builder or our technical department.




# Cill Options & Drainage

## 85mm Cill - ETC451


Not available with the low rebated threshold.

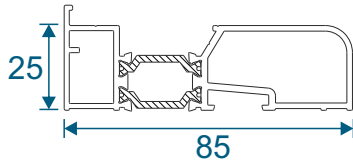


## 150mm Cill - ETC457

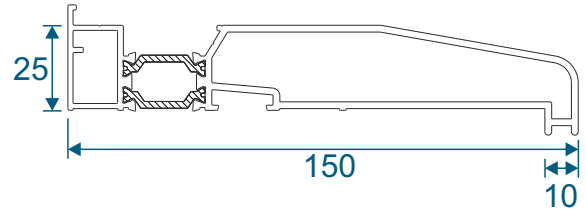

## 190mm Cill - ETC458

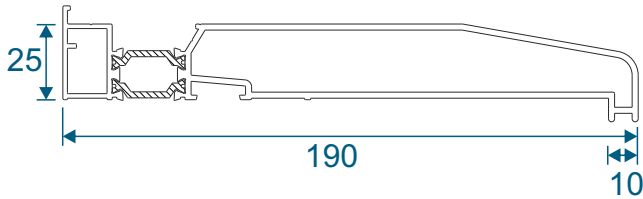


## 225mm Cill - ETC479

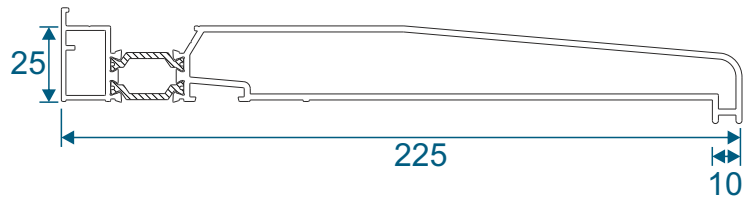


## Drainage

When installing a bifold, drainage paths for the threshold need to be taken into consideration. Please discuss drainage with the installer, homeowner and installer of external flooring. The images below depict an example of each threshold and its drainage path.


Standard Rebated No Cill (Open Out)

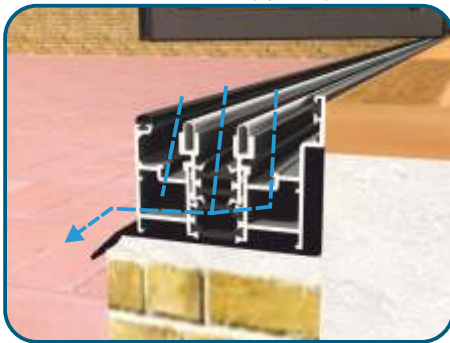


Standard Rebated With Cill (Open Out)

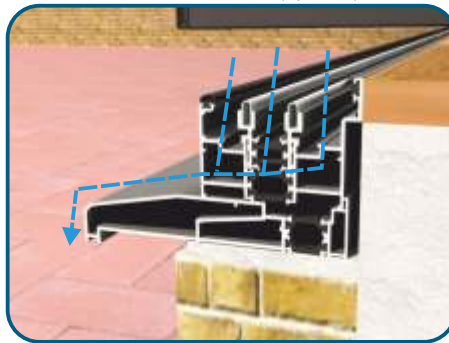


Low Rebated No Cill (Open Out)

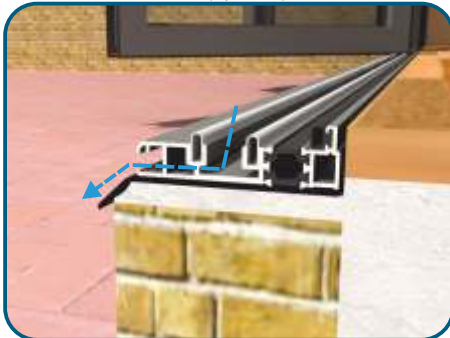

Low Rebated With Clip In Cill (Open Out)

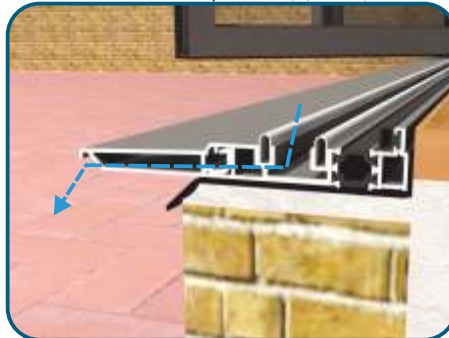

Low Rebated With Separate Cill (Open Out)

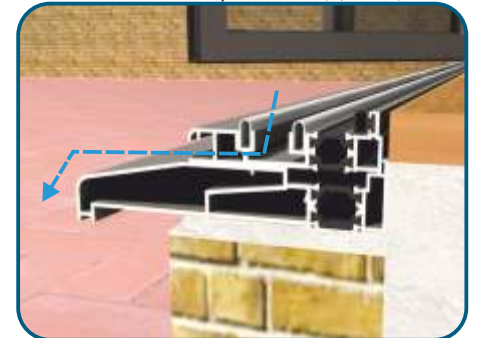

The images displayed in this document are an artistic representation only, and not a comprehensive installation guide. We do not supply decking, flooring, lead flashing etc. If in doubt please speak to a experienced builder or our technical department.

### **Main Office & Factory**

Units 4-5,                    t: 01268 681612 (20 lines)  
Charfleets Road,        f: 01268 510058  
Canvey Island,         e: sales@duration.co.uk  
Essex. SS8 0PQ         w: www.duration.co.uk

### **Grand Design Exhibition Centre**

Unit 1 Casino Parade,    t: 01268 695100  
Eastern Esplanade,  
Canvey Island,            SatNav Directions  
Essex. SS8 7FJ            Use: SS8 7DN.